


PROVISIONAL LAYOUT OF WETLAND AREA
VICTORIA PARK PAIGINTON Scale 1:200 @ A3



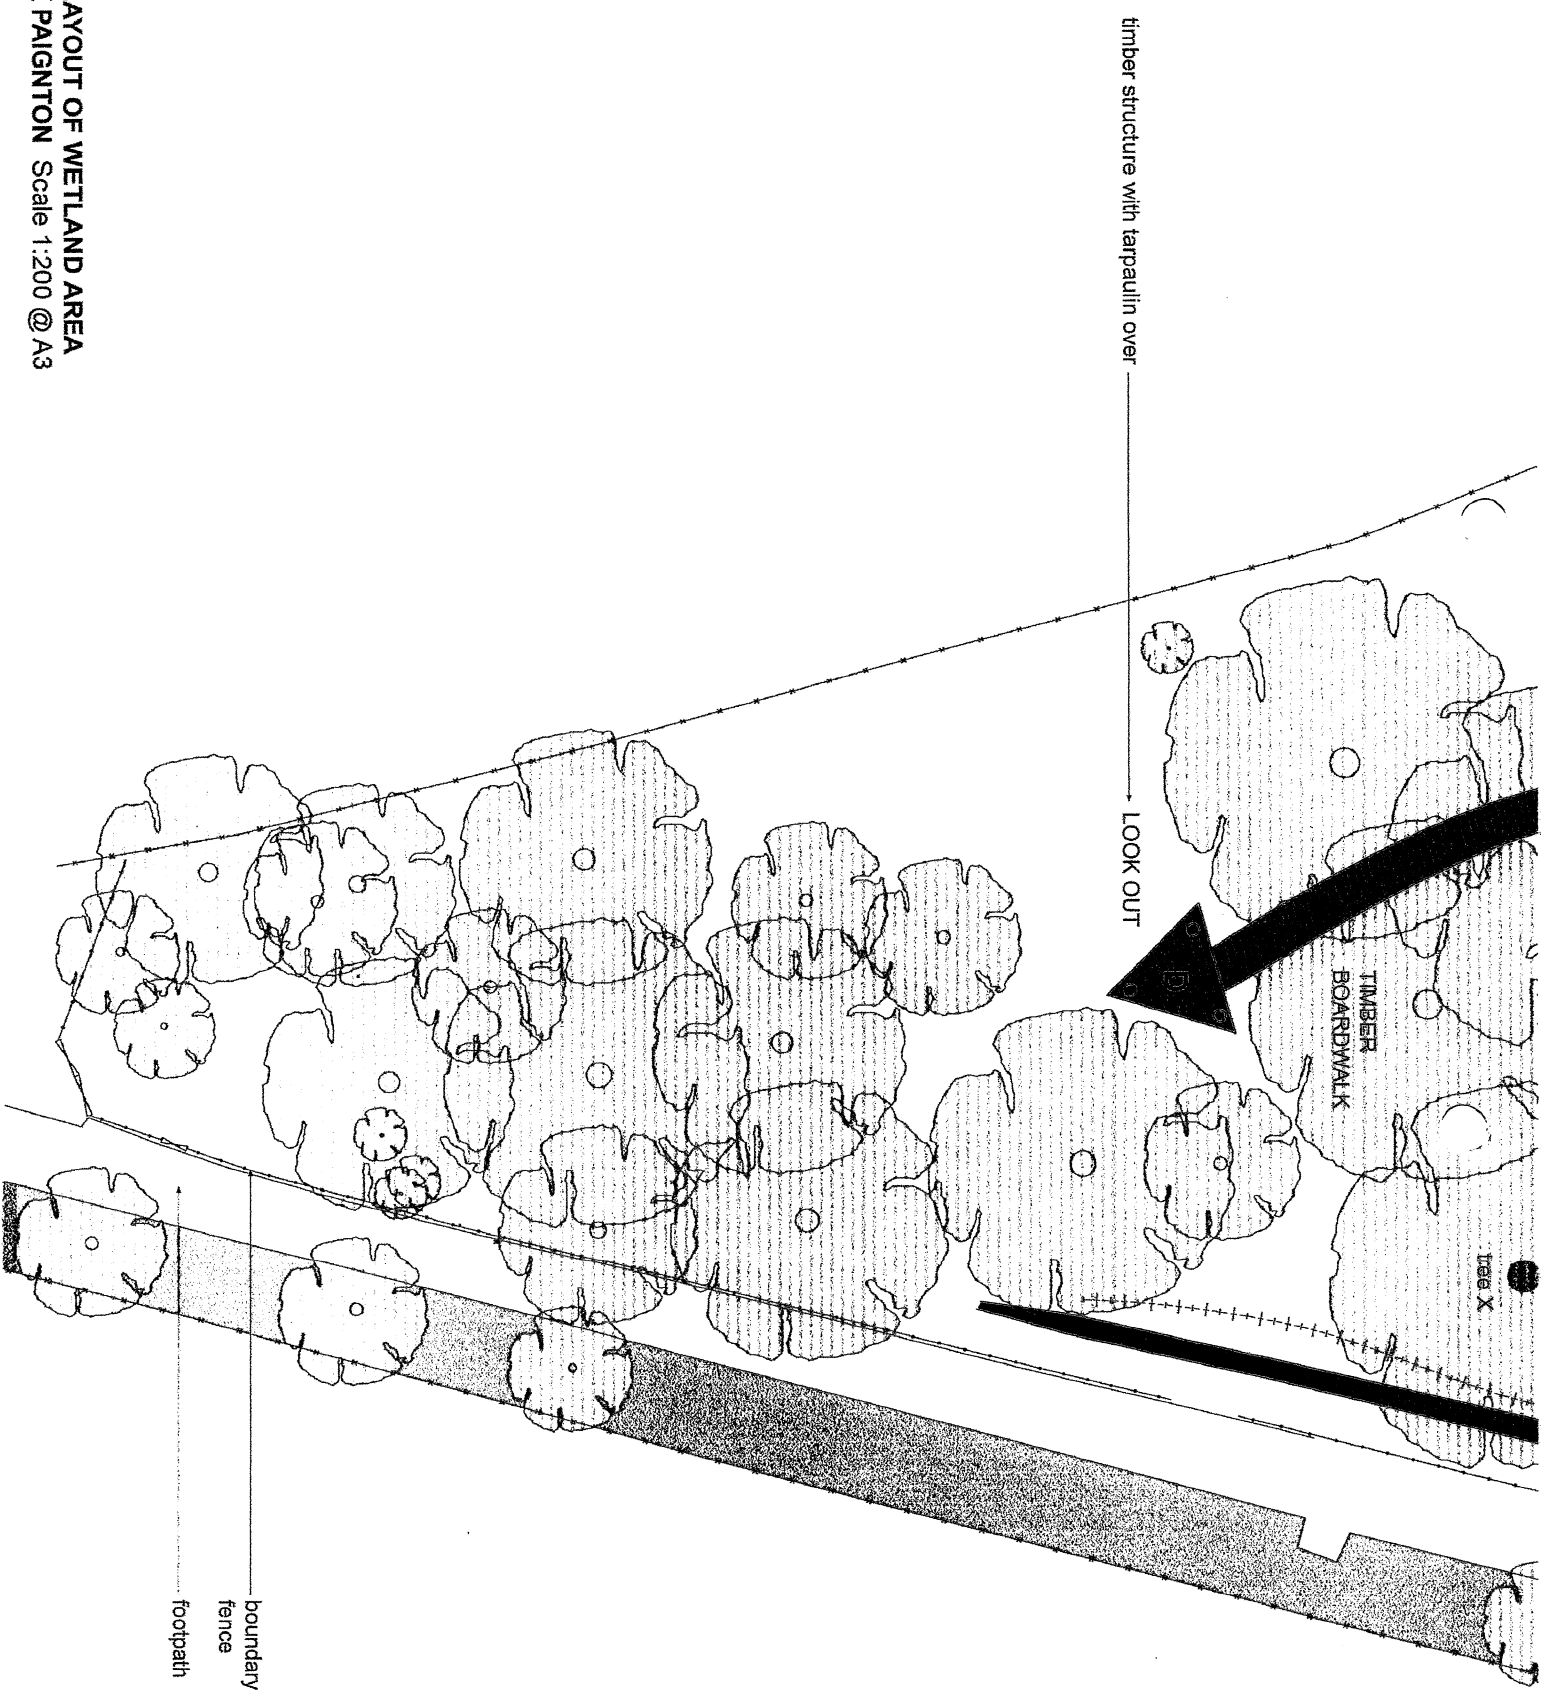

boundary
fence
footpath

