

Project: Victoria Park: Client: Tor2/Kier Group: PLANTING INSTRUCTION:
Long Hydrangea Border East of Railway Line, From Sea Front Entrance,
Running North to Bunnyland.

Removal and relocation of all more recently added shrub species that are not *Hydrangea microphylla hortensia* and its varieties from this border with the exception of mature *Cordyline australis* specimens.


All existing bulbs can stay unless modern hybrids or *Hyacinthoides x hispanica*. This move is to be in fitting and congruence with overall and existing park heritage. The integrity of this border can then be reinforced, regained and enhanced by the introduction of more *Hydrangea microphylla hortensia* specimens to fill in gaps made by removal of non-relevant material.

Colour variation of Hydrangeas should be effected by the addition of a proprietary soil acidifier to be used in accordance with manufacturers instructions and relevant FEPA and COSSH regulations, together with the Wildlife and Countryside Act. This treatment should be applied zonally in bands of approximately 5 metres long and apart to separate developing areas of flower colour along the border length.

This will create areas of both blue and pink flower, with purple shades developing in between these, adding depth and interest to this part of the park. Unobtrusive fixed wooden marker pegs are to be installed at ground level to demark areas of treatment both at the time of initial application and in future treatments. This will keep pH acid and pH alkaline areas consistent.

NB.

Feed and 'removal prune' existing specimens of Hydrangeas rotationally over a 3 year period, so as to reinvigorate.

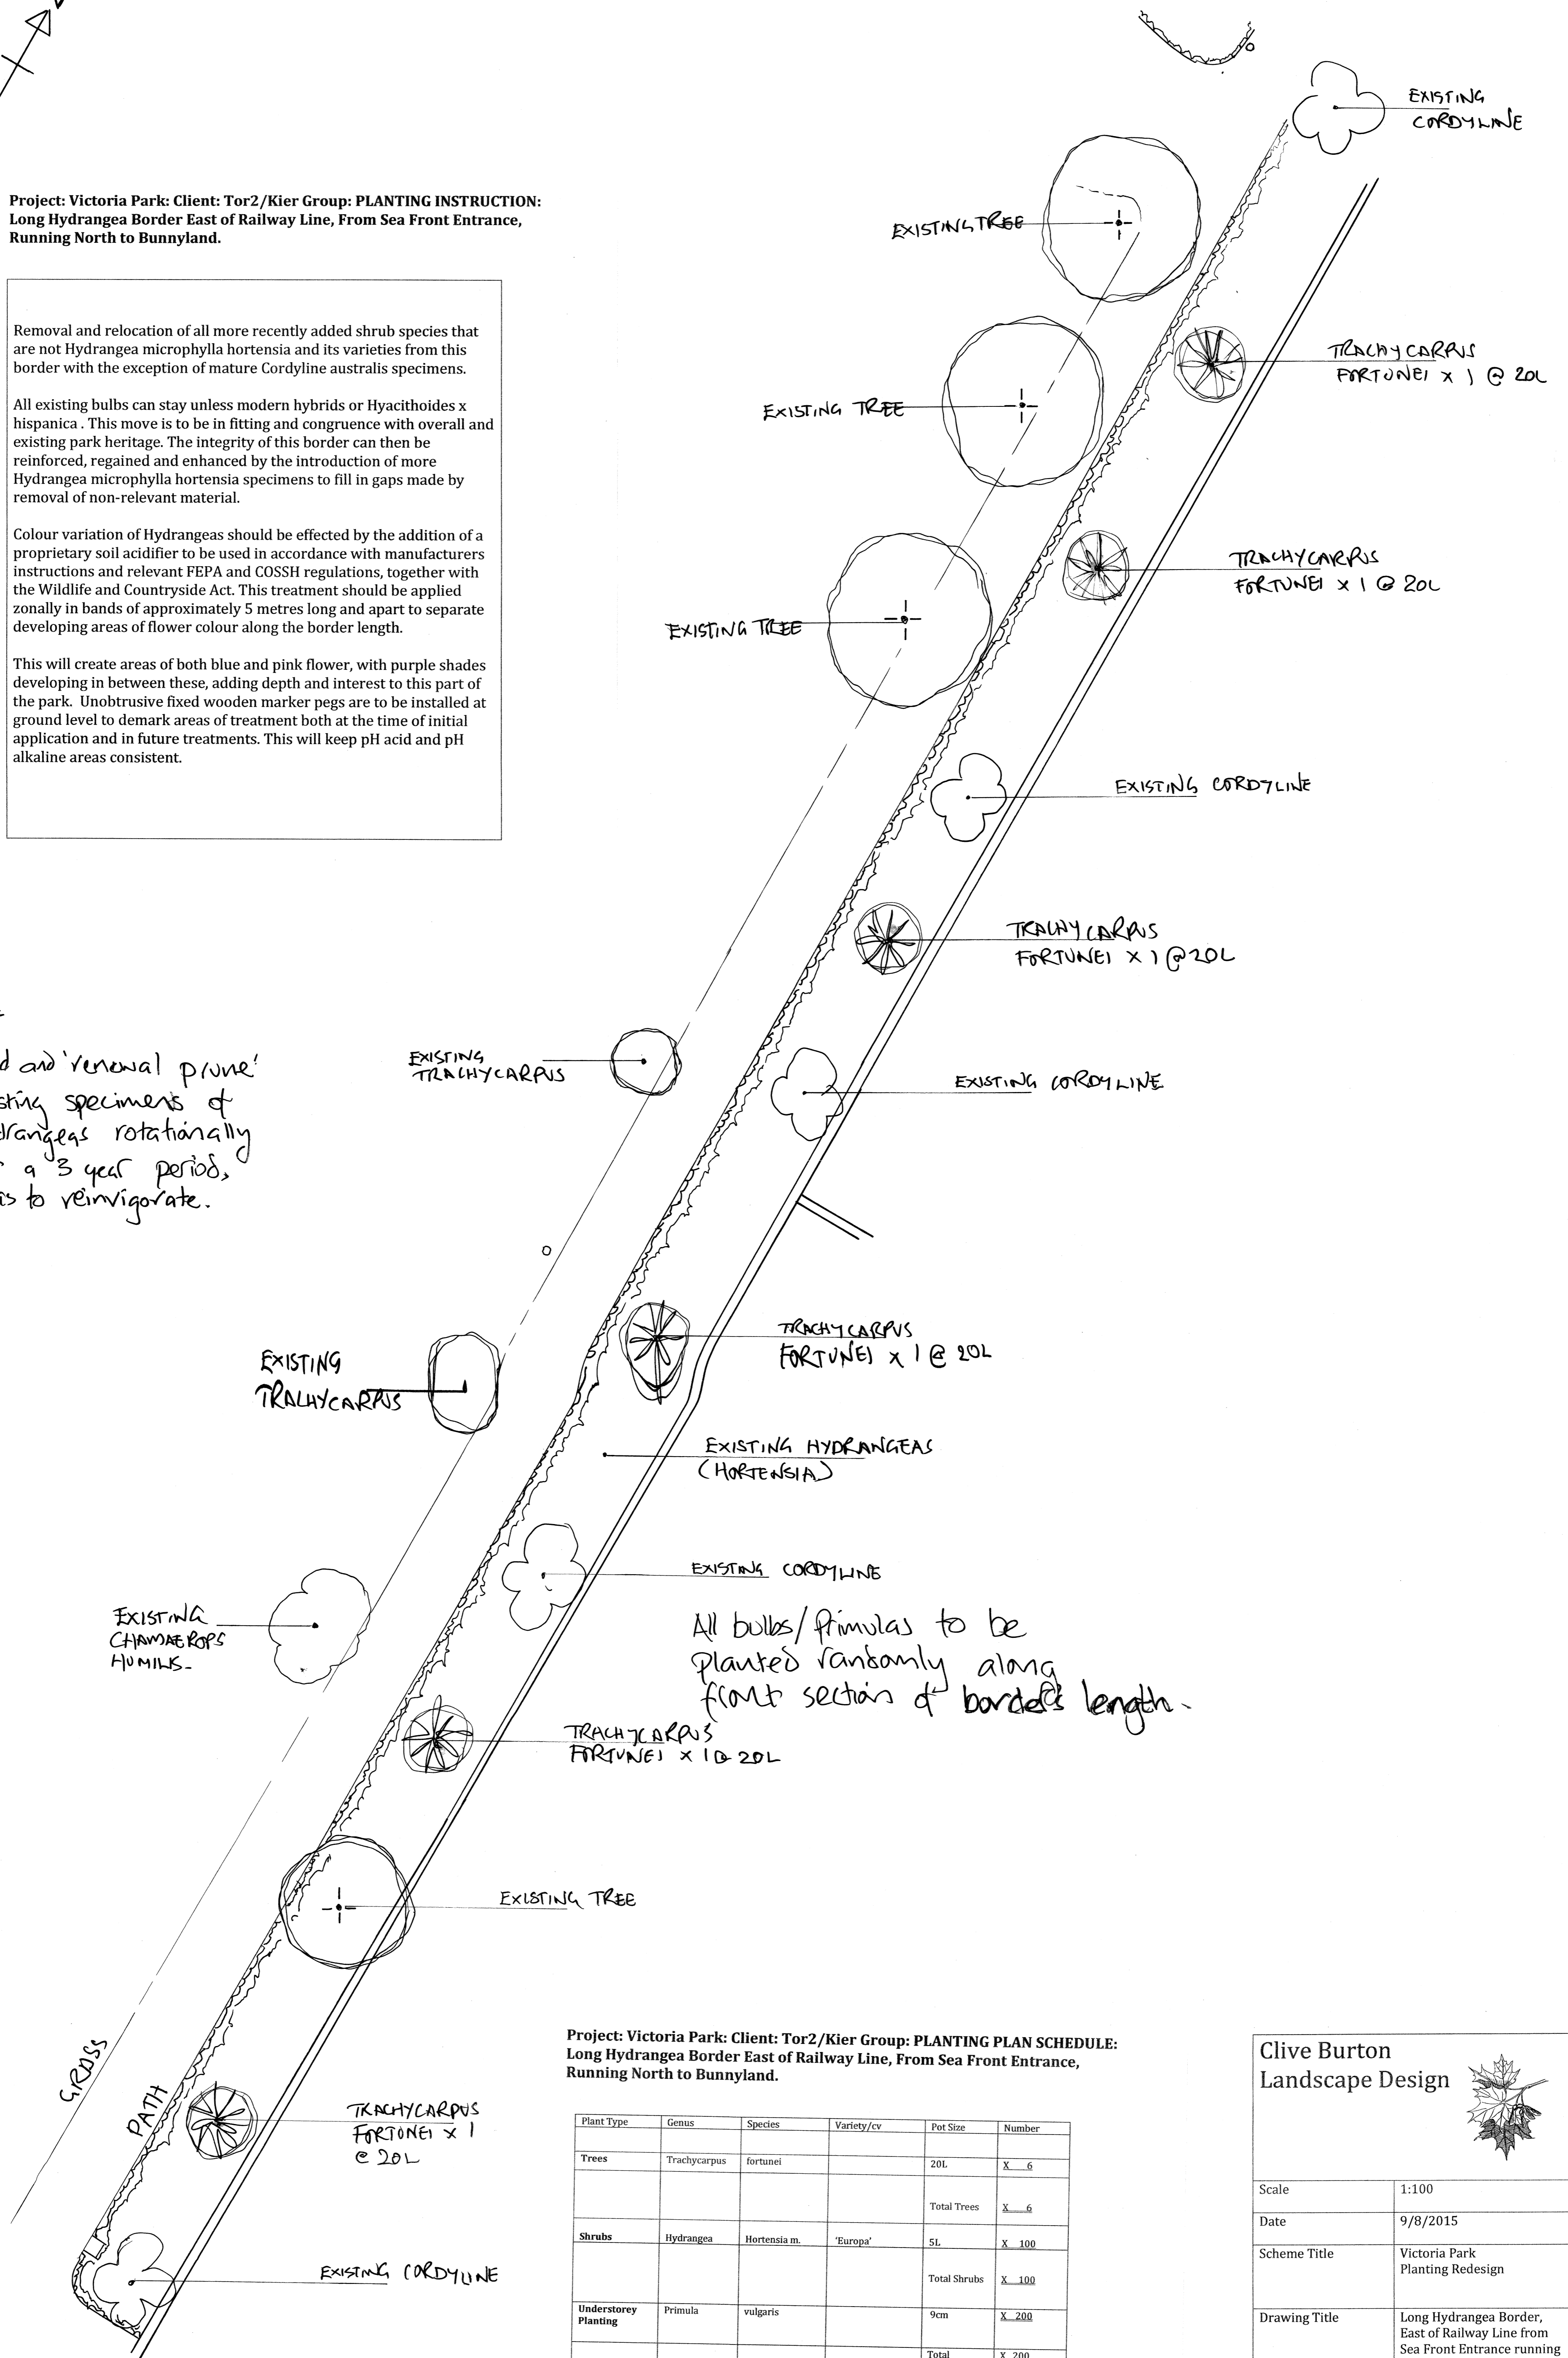

GARFIELD ROAD
 ENTRANCE

Project: Victoria Park: Client: Tor2/Kier Group: PLANTING PLAN SCHEDULE:
Long Hydrangea Border East of Railway Line, From Sea Front Entrance,
Running North to Bunnyland.

Plant Type	Genus	Species	Variety/cv	Pot Size	Number	
Trees	Trachycarpus	fortunei		20L	X 6	
					Total Trees	X 6
Shrubs	Hydrangea	Hortensia m.	'Europa'	5L	X 100	
					Total Shrubs	X 100
Understorey Planting	Primula	vulgaris		9cm	X 200	
					Total Understorey Plants	X 200
Bulbs	Narcissus		'Lucifer'		X 500	
					+ <i>Hyacinthoides non scripta</i>	X 500
					Total Bulbs	X 1000

Clive Burton
 Landscape Design



Scale	1:100
Date	9/8/2015
Scheme Title	Victoria Park Planting Redesign
Drawing Title	Long Hydrangea Border, East of Railway Line from Sea Front Entrance running north towards Bunnyland: Planting Plan/Schedule.
Client	Tor2Ltd/ Kier
Signed	